


IF IN DOUBT ASK

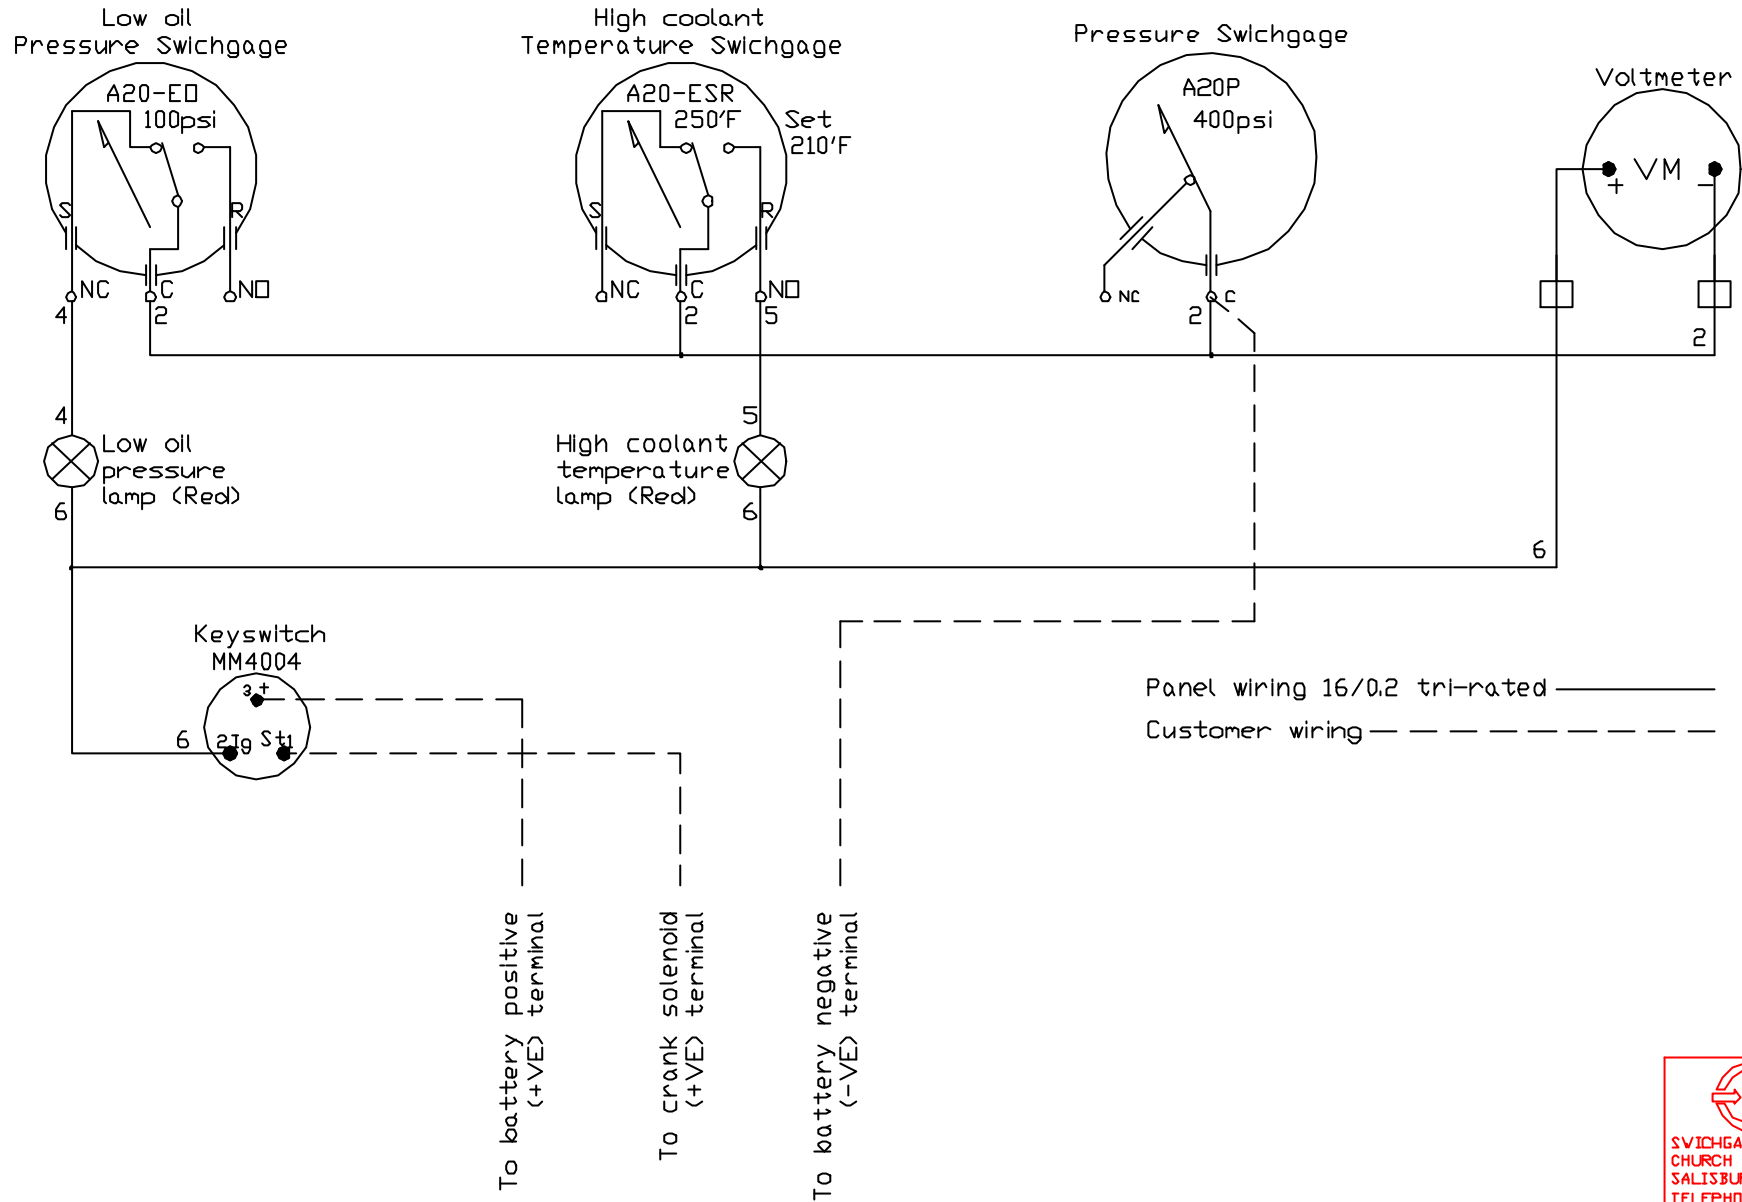

Panel wiring 16/0.2 tri-rated
 Customer wiring

FRANK W. MURPHY LTD
 SWITCHGAGE HOUSE
 CHURCH ROAD, LAVERSTOCK
 SALISBURY, ENGLAND SP1 1QZ
 TELEPHONE 01722 410055
 FAX 01722 410088
 TELEX 477088

REV	REVISION DETAILS	DATE	NAME
C	Changes As Amni 1528	17/5/96	PG
B	Wire Nos Added, Redrawn	14/6/1991	PS
A	System Insulated, A Gages	19/1/1997	GR

MAT.	n/a	TITLE	Diagnostic Centre
FINISH	n/a	SCALE	n/a
DRAWN	P. GILBEY	DRAWING No	5E3082
DATE	31/7/97		

Customer
 Murphy works order number